

			1			1	Т	T		т		т		T	Т			Т	T			
PHASE 1 + 5	∢ G –	R	R	R ∢G-	R ∢ G -	R	∢ R-	∢ R-	R	R	∢ R -	∢ R-	∢ R-	R	R	DW	DW	DW	DW	DW	DW	
1 + 5 CHANGE	THE C	ONTROLL	ER MAY	SKIP	TO PHAS	SES 1 +	6 OR 2	2 + 5 0	DR 2 +	6												V
PHASE 1 + 6	∢ G –	G -	G	R	R	R	∢ R-	∢ R−	R	R	∢ R -	∢ R-	◀R-	R	R	DW	DW	DW	DW	DW	DW	4
1 + 6 CHANGE	⋖ Y –	⋖ Y –	G	R	R	R	◄ R-	∢ R−	R	R	∢ R-	∢ R−	∢ R-	R	R	DW	DW	. DW	DW	DW	DW	*
PHASE 2 + 5	R	R	R	G G −	d G −	G	∢ R-	∢ R-	R	R	∢ R -	∢ R –	∢ R -	R	R	DW	DW	DW	DW	DW	DW	A
5 CHANGE	R	R	R	⋖ Y –	⋖ Y -	G	∢ R-	∢ R-	R	R	∢ R -	∢ R-	∢ R-	R	R	DW	DW	DW	DW	DW	DW	-
PHASE 2 + 6	G _g	G	G	G	G	G	∢ R -	∢ R-	R	R	∢ R -	∢ R−	∢ R-	R	R	WK	WK	WK	WK	DW	DW	0
PED CLEAR	G	G	G	G	G	G	∢ R-	∢ R-	R	R	∢ R -	∢ R-	∢ R-	R	R	FL/DW	FL/DW	FL/DW	FL/DW	ÐW	DW	
2 + 6 CHANGE	Υ	Y	Y	Υ	Υ	Υ	∢ R –	∢R-	R	R	∢ R-	∢ R-	∢ R-	R	R	D₩	DW	DW	DW	DW	DW	0
PHASE 3 + 7	R	. R .	R	R	R	R	∢ G	∢ G -	R	R	∢ G -	∢ G –	∢ G -	R	R	DW	DW	DW	DW	DW	DW	4 -7
3 + 7 CHANGE	R	R	R	R	R	R	◄ Y -	∢ Y -	R	R	◄ Y -	◄ Y -	∢ Y-	R	R.	DW	DW	DW	DW	DW	DW	
PHASE 4 + 8	R	R	R	R	, R	R	∢ R –	∢ R-	G	G	∢ R-	∢ R-	∢ R-	G	G	DW	DW	DW	DW	DW	DW	A
4 + 8 CHANGE	R	R ·	R	R	R	R	∢ R –	∢ R-	Y	Υ	∢ R -	∢ R-	∢ R-	Y	Υ	DW	DW	DW	DW	DW	DW	↓
PHASE 4 + 8 ALT	R	R	R	R	R	R	∢ R-	∢ R-	G	G	∢ R -	∢ R-	∢ R-	G	G	DW	DW	DW	DW	WK	WK	
PED CLEAR	R	R	R	R	R	R	∢ R –	∢ R-	G	G	G G −	⋖ G-	∢ G-	G	G	DW	DW	DW	DW	FL/DW	FL/DW	
4 + 8 ALT CHANGE	R	R	R	R	R	R	∢ R-	∢ R−	Υ	Υ	4 Y −	∢ Y −	∢ Y −	Υ	Y	DW	DW	DW	DW	DW	DW	▼
FLASHING																						+ 1
OPERATION	FL/Y	FL/Y	FL/Y	FL/Y	FL/Y	FL/Y	FL∕ ∢ R -	FL∕ ∢ R -	FL/R	FL/R	FL/◀R -	FL∕◀R -	FL∕ ∢ R−	FL/R	FL/R	DARK	DARK	DARK	DARK	DARK	DARK	+

PROJECT DESCRIPTION

I. GENERAL

This project involves the modification of an existing Traffic Control Signal with street lighting and interconnect at the intersection of MD 97 (Georgia Avenue) and MD 192 (Forest Glen Road) in Montgomery County. MD 97 (Georgia Avenue) is assumed to run a north-south direction.

This project involves the removal and replacement of all traffic signal heads on both approaches of MD 97 (Georgia Avenue) and all Pedestrian Signal Heads, to black-faced signal heads. The removal and replacement of existing static left turn signs with fiber optic signs on both approaches of MD 97.

II. INTERSECTION OPERATION

- 1. The intersection is to operate in a NEMA eight-phase, fully-actuated mode, with the MD 97 (Georgia Avenue) approaches continuing to run concurrently. Exclusive/Permissive left turn phases shall continue to be provided for both approaches of MD 97 (Georgia Avenue). A pedestrian phase with pushbutton actuation shall remain in operation across the north leg of MD 97 (Georgia Avenue). The pedestrian phases across MD 192 (Forest Glen Road) shall remain on recall. Exclusive left turn phases shall be provided for both approaches of MD 192 (Forest Glen Road). The MD 192 (Forest Glen Road) approaches shall run concurrently.
- 2. A full-traffic-actuated, eight-phase controller with all necessary equipment housed a NEMA size "6" base-mounted cabinet shall remain in operation at this intersection.

III. SPECIAL NOTES

- 1. The Contractor shall be responsible for terminating all signal cables, excluding interconnect, to the appropriate terminals and shall properly label each cable.
- 2. All underground and overhead utilities shown on these plans are schematic only

EQUIPMENT LIST "A"


A. EQUIPMENT TO BE SUPPLIED BY SHA

ITEM NO. QUANTITY DESCRIPTION

EQUIPMENT LIST "B"

B. EQUIPMENT TO BE FURNISHED AND/OR INSTALLED BY THE CONTRACTOR:

ITEM NO.	QUANTITY	DESCRIPTION
1001	1 EACH	MAINTENANCE OF TRAFFIC
8010	12 EACH	FURNISH AND INSTALL 12 INCH PEDSETRIAN SIGNAL HEAD SECTION (BLACK FACED).
8011	16 EACH	FURNISH AND INSTALL 12 INCH VEHICLE SIGNAL HEAD SECTION (BLACK FACED).
8019	4 EACH	FURNISH AND INSTALL 8 INCH VEHICLE SIGNAL HEAD SECTION (BLACK FACE).
8048	1 EACH	REMOVE AND DISPOSE OF EXISTING EQUIPMENT
8086	350 L.F.	FURNISH AND INSTALL ELECTRICAL CABLE - 5 CONDUCTOR (NO. 14 AWG)
8077	18 S.F.	INSTALL OVERHEAD SIGN.
8091	280 L.F.	FURNISH AND INSTALL STEEL SPAN WIRE -1/4 INCH DIAMETER.
NEG.	2 EACH	FURNISH AND INSTALL FIBER OPTIC BLANKOUT SIGN "NO LEFT TURN & NO U TURN".

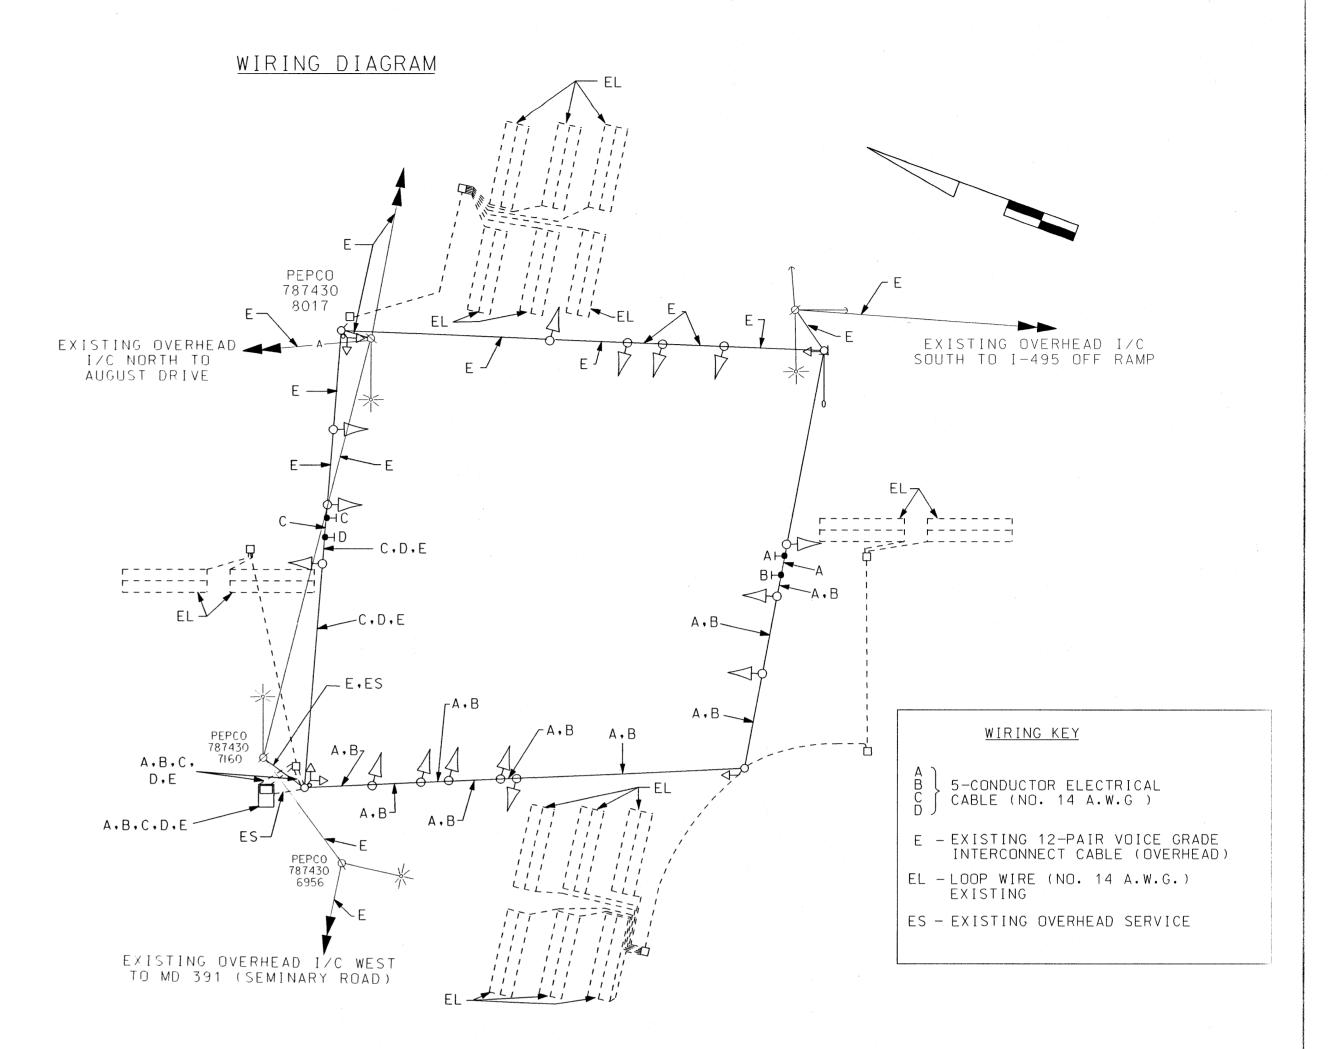

EQUIPMENT LIST "C"

C. EXISTING EQUIPMENT TO BE REMOVED BY THE CONTRACTOR AND DELIVERED TO THE STATE HIGHWAY ADMINISTRATION, 7941 CONNELY DRIVE, HANOVER, MARYLAND 21076. QUANTITY DESCRIPTION

> NOTE: 1. THE CONTRACTOR SHALL NOTIFY THE SHA AT 410-787-7652 AT LEAST THREE DAYS IN ADVANCE OF DELIVERY 2. ALL EQUIPMENT TO BE REMOVED AND NOT LISTED ABOVE SHALL BECOME THE PROPERTY OF THE CONTRACTOR

MARYLAND DOT - STATE HIGHWAY ADMINISTRATION
Office of Traffic & Safety Office of Traffic & Safety TRAFFIC ENGINEERING DESIGN DIVISION MD 97 (GEORGIA AVENUE)

MD 102 (ENDECT CLEN DOAD)

	MU 192	(FURESI GLEN R	UAD)	
DRAWN BY:	J.W. SCHMIL₹ R. MILSTEAD	F.A.P. NO.: N/A S.H.A. NO.: MO619AES/B5S	TS NO. 1930 C GI	SHEET NO.
SCALE:	1" = 20'	COUNTY: MONTGOMERY	T.I.M.S. NO.	2
DATF.	5/19/72	LOG MILE: 15009701.61	F336	OF -

01.601

CENTURY ENGINEERING 50 Scott Adam Road Suite 103

REVISION "C'

3954.DGN